Sheet i of a Sheet

Scale: 1" = 20'

# Record of Survey

In the City of Sherman Oaks, County of Los Angeles, State of Califòrnia

Being a survey of portions of Lots 35 and 36 of Tract No. 20715 as shown on map recorded in book 603 pages 26 to 28 of maps in the office of the County Recorder of said County

05-251917

OF RECORD OF SURVEY LOS ANGELES COUNTY, CA.

Registran Recorder/County Clerk

## Purpose of Survey:

The purpose of this survey is to establish property corners of Instrument No. 85-1290902 and to satisfy the requirements of section 8762 (b)(5) of the Professional Land Surveyor's Act.

## Basis of Bearings:

The Basis of Bearings for this survey is N 33'00'00" W along the centerline of Lisa Place as shown on Tract No. 20715, recorded in book 603 pages 26 to 28 of maps in the office of the County Recorder of said county.

### Surveyor's Statement:

This map correctly represents a survey made by me, or under my direction, in conformance with the requirements of the Professional Land Surveyor's Act at the request of Helen Pietras in June of 2004.




#### Notes:

**o** = Found Survey Monuments

**COUNTY SURVEYOR'S STATEMENT** 

L.S. 6388 EXP. 12/31/06

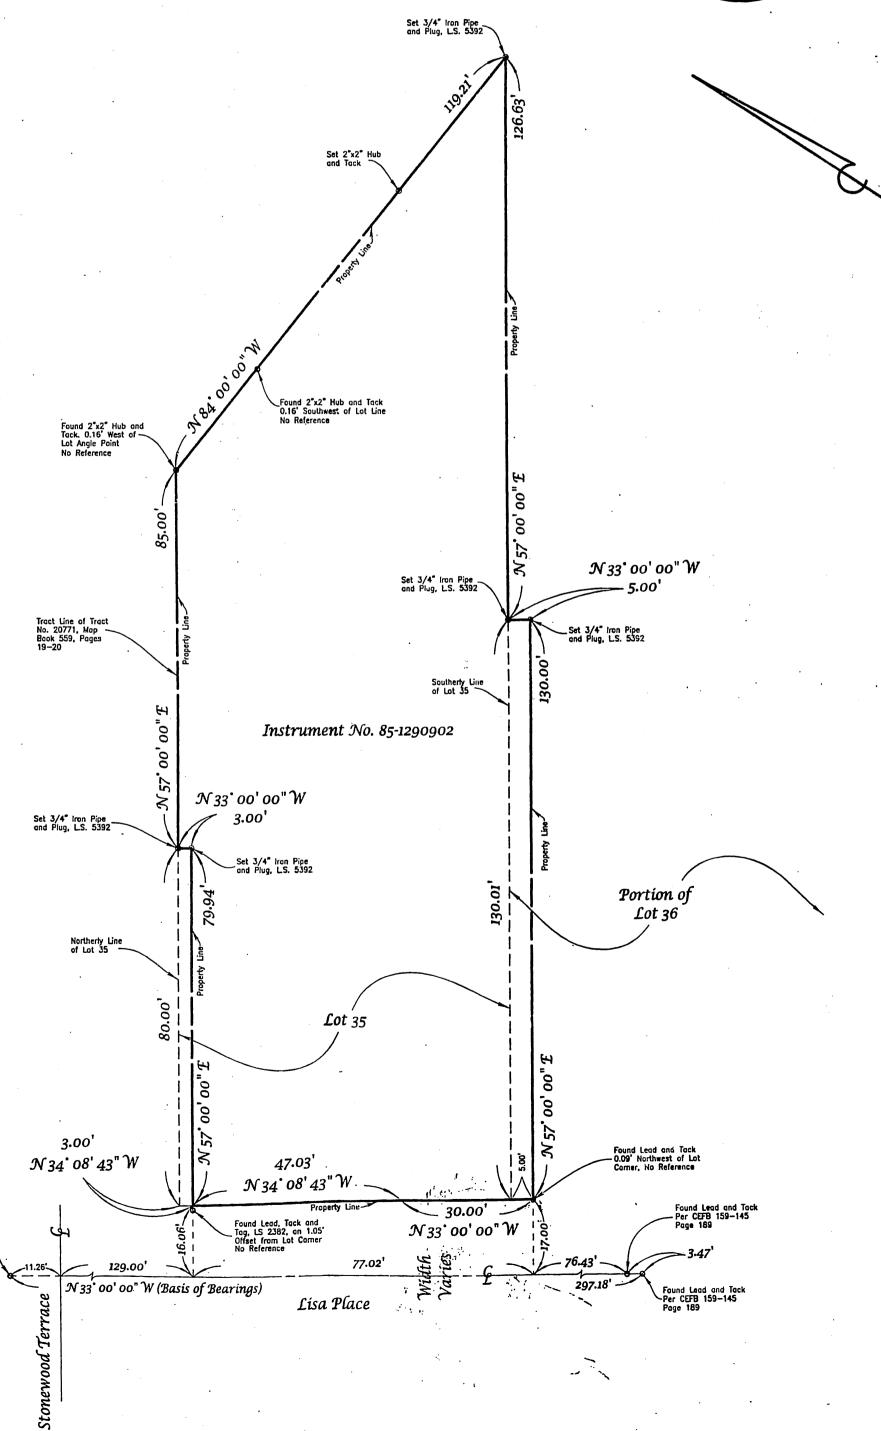

APN: 2279-10-20 TGP: 561-H7

Job# 04-31-04